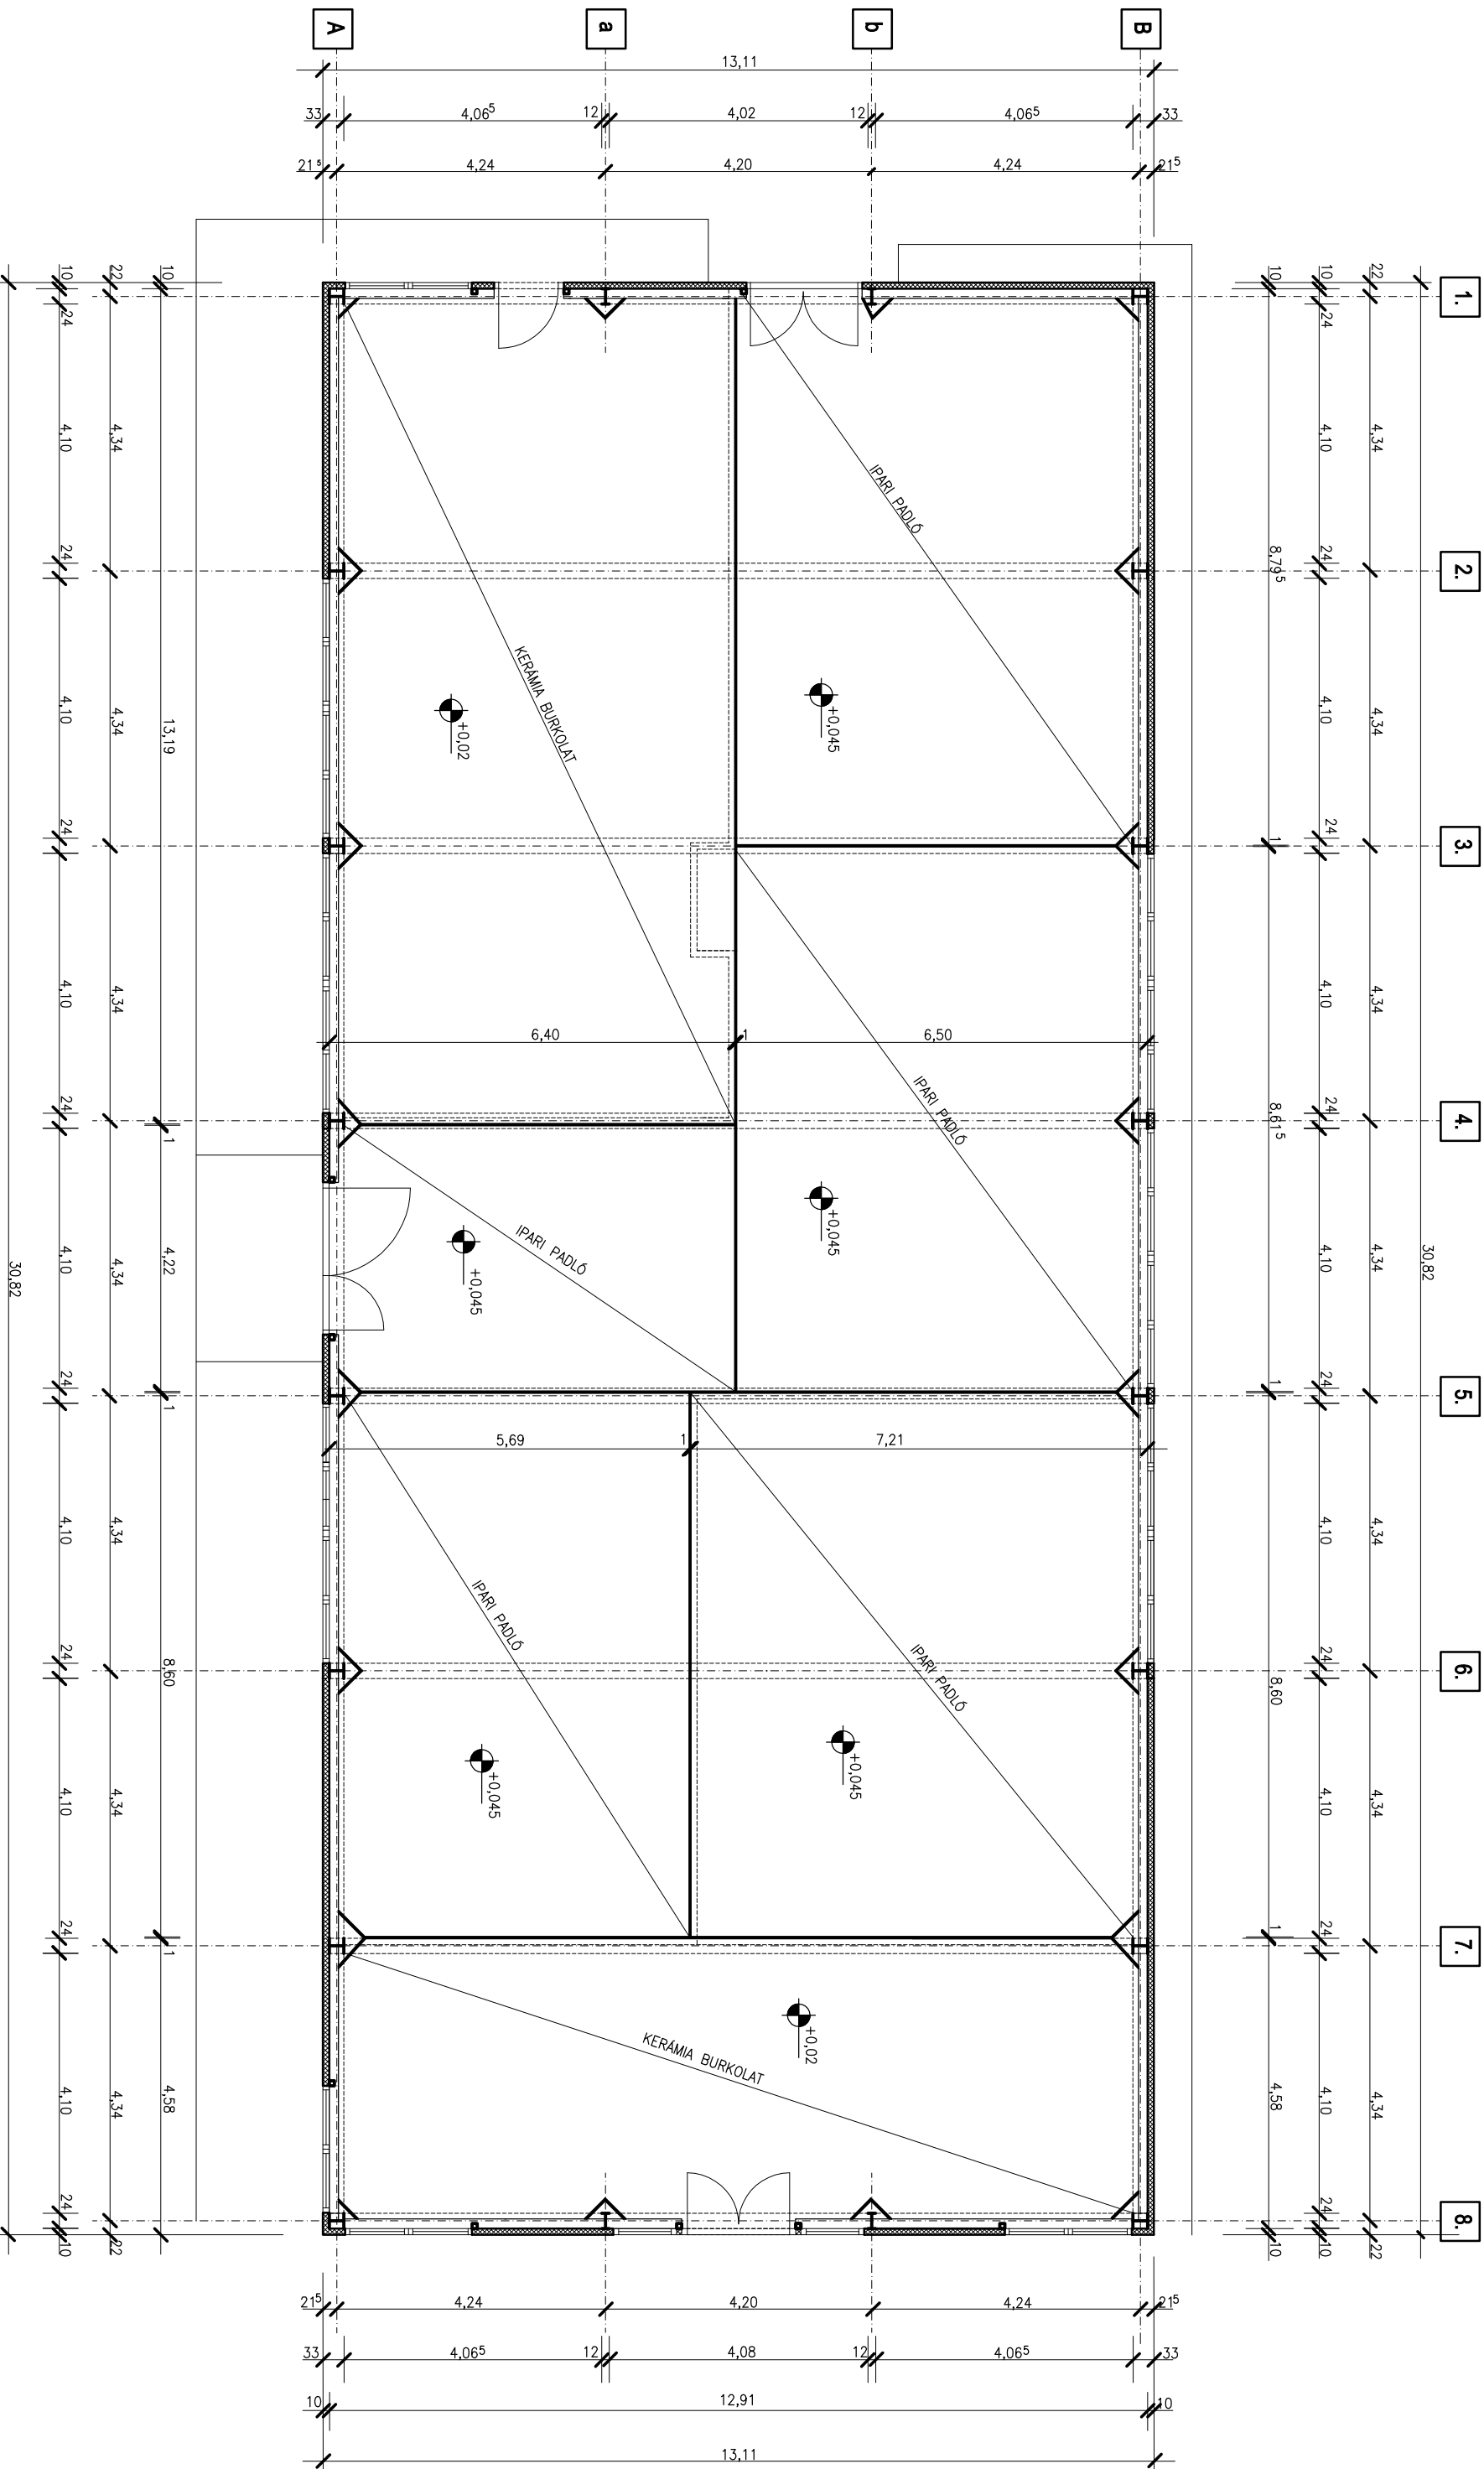


Alaprajz M = 1 : 100

[illegible]